




ISSUE	DATE	REVISION	PROJECT #
PROJECT			Standard
CLIENT	Sydney Lyric	DATE # 07.11.2012	DWG # 4
DWG	Basement Level Backstage Layout	SCALE # A3 1:250	
		DRAWN RN	
		CHECK PR	
Sydney Lyric Address: Pirrama Road, Pyrmont NSW 2011, Australia Phone: (02) 9509 3600 Email: admin@sydneylyric.com.au			

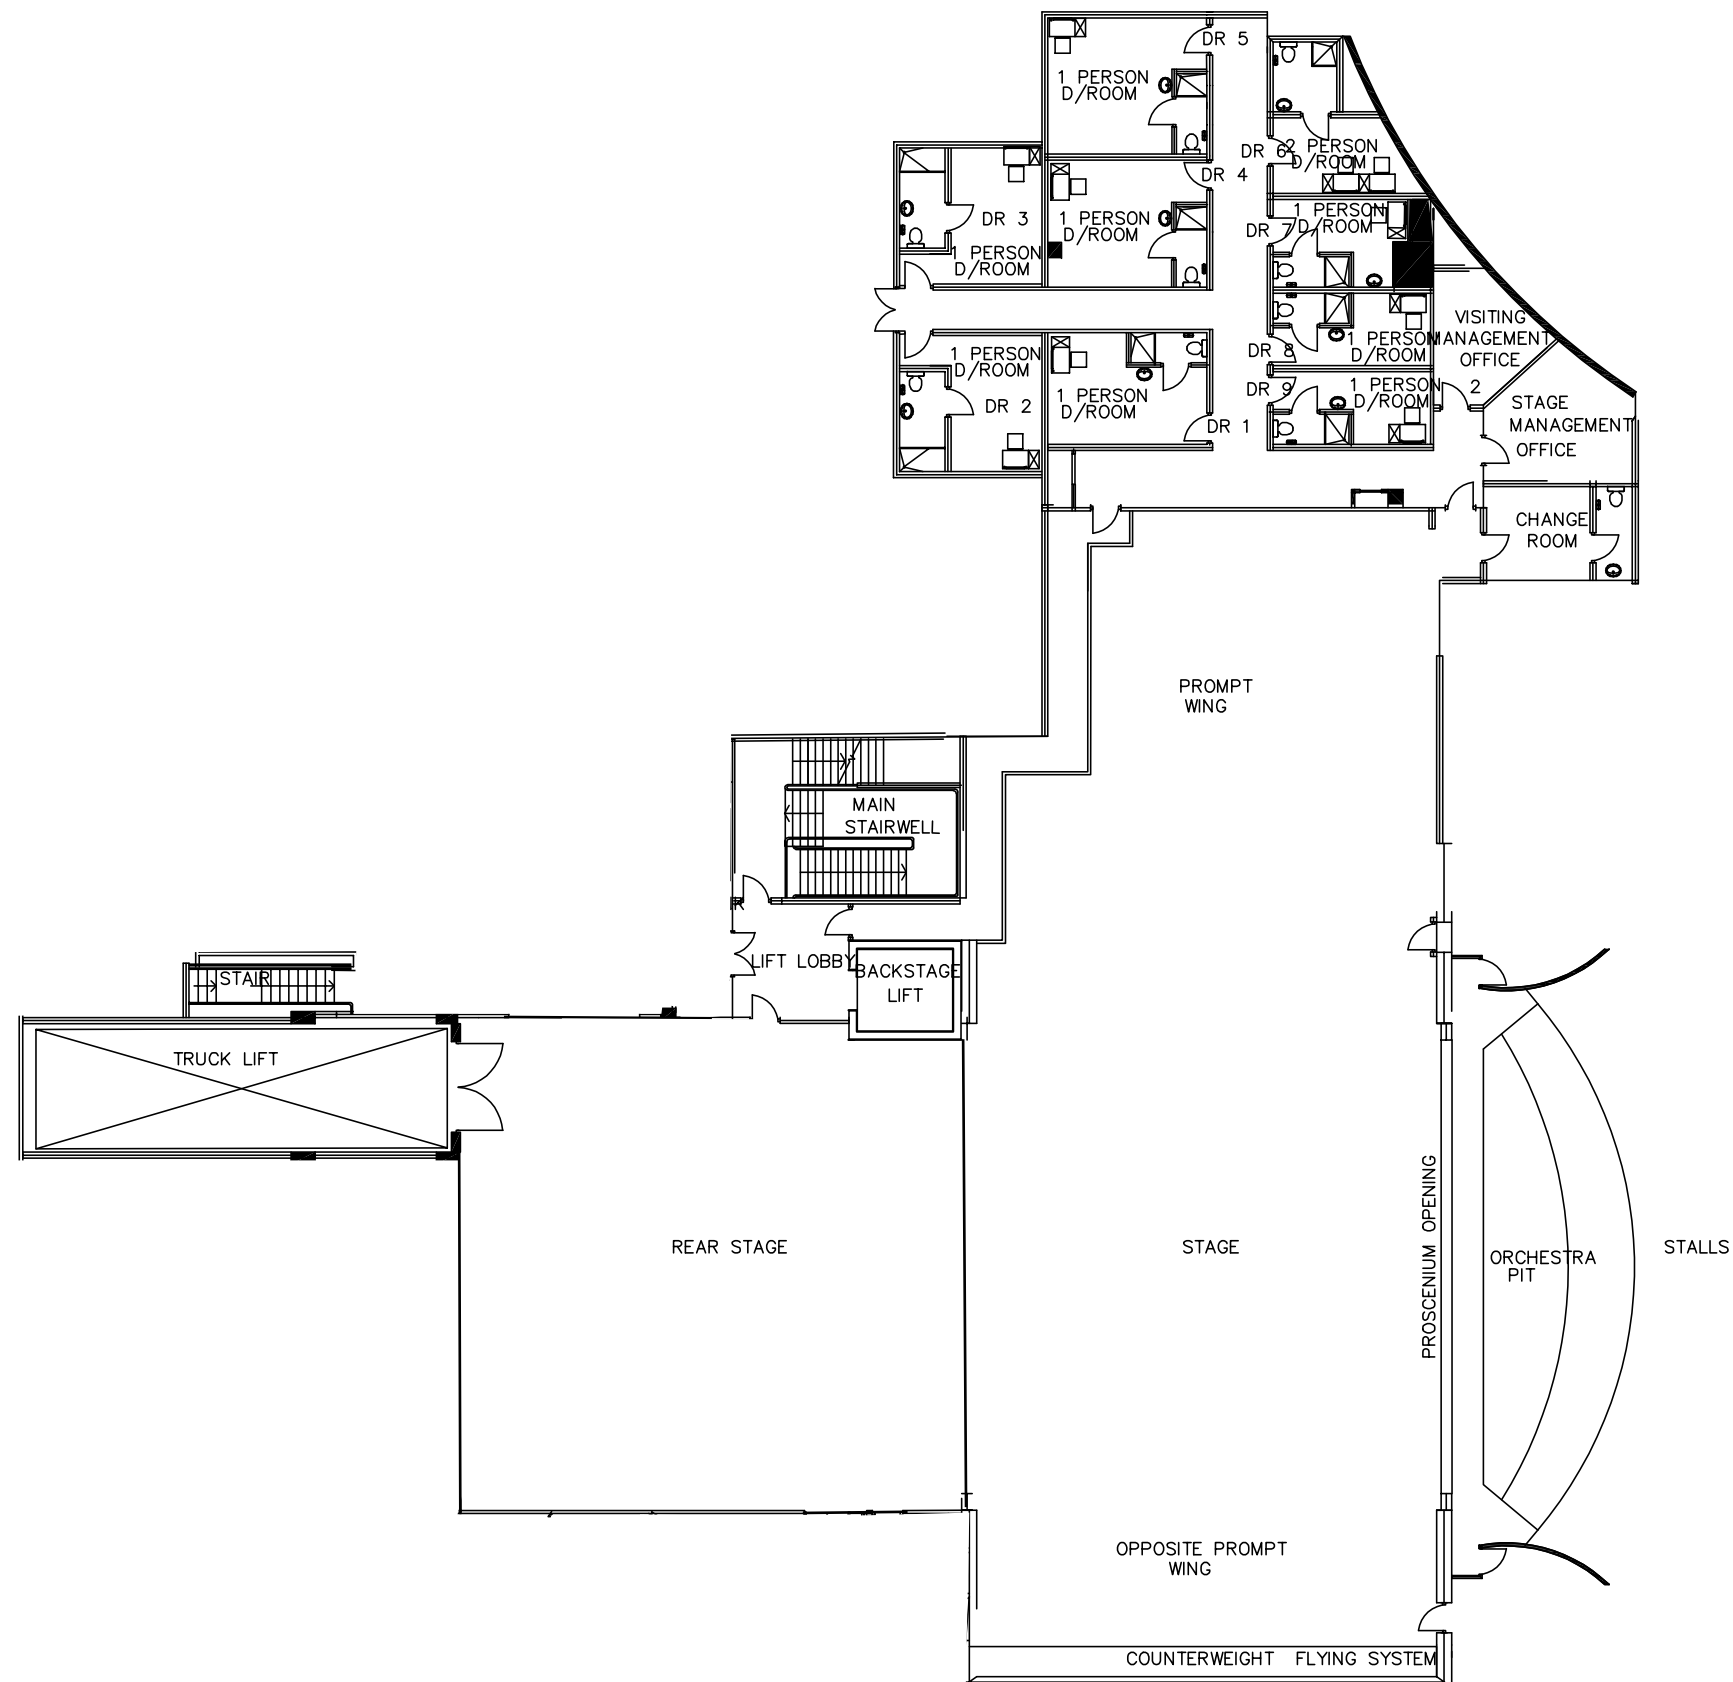

ISSUE	DATE	REVISION	PROJECT #
PROJECT			Standard
CLIENT	Sydney Lyric	DATE # 09.03.2018	DWG #
DWG	Stage Level Backstage Layout	SCALE # A3 1:250	1
		DRAWN RN	
		CHECK PR	REVISION
Sydney Lyric Address: Pirrama Road, Pyrmont NSW 2011, Australia Phone: (02) 9509 3600 Email: admin@sydneylyric.com.au			

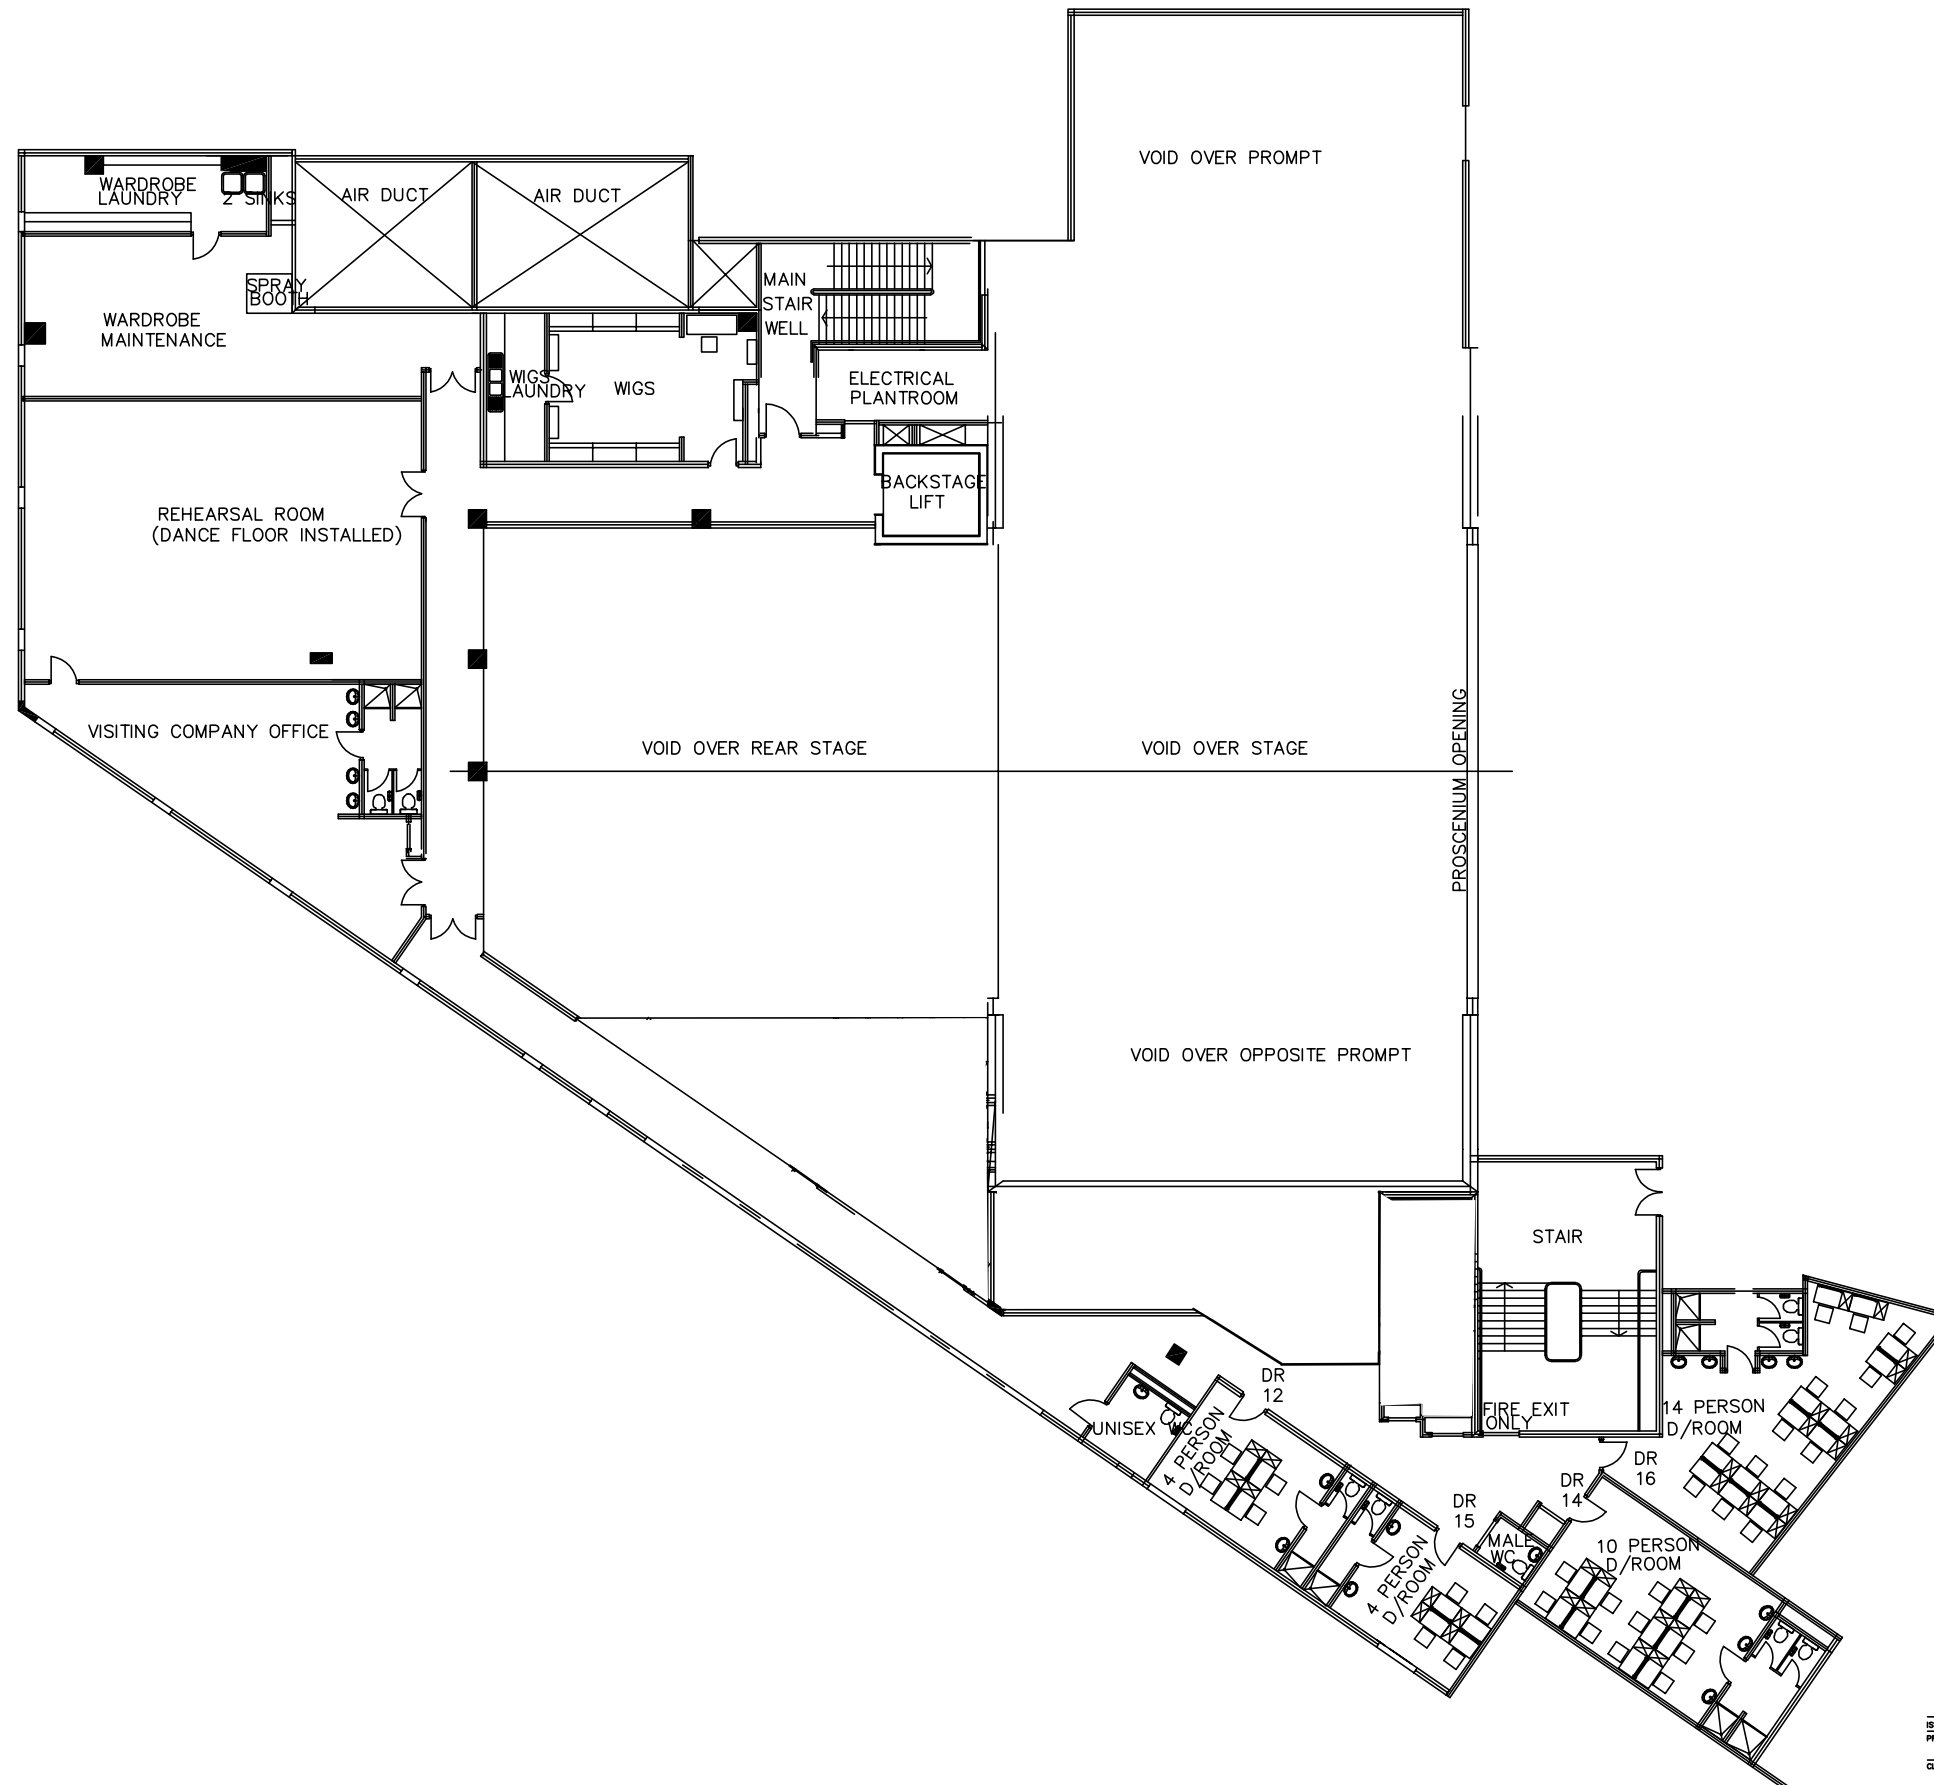

ISSUE	DATE	REVISION	PROJECT #
PROJECT			Standard
CLIENT	Sydney Lyric	DATE # 07.11.2012	DWG # 2
DWG	Level 1 Backstage Layout	SCALE # A3 1:250	
		DRAWN RN	
		CHECK PR	
Sydney Lyric Address: Pirrama Road, Pyrmont NSW 2011, Australia Phone: (02) 9509 3600 Email: admin@sydneylyric.com.au			

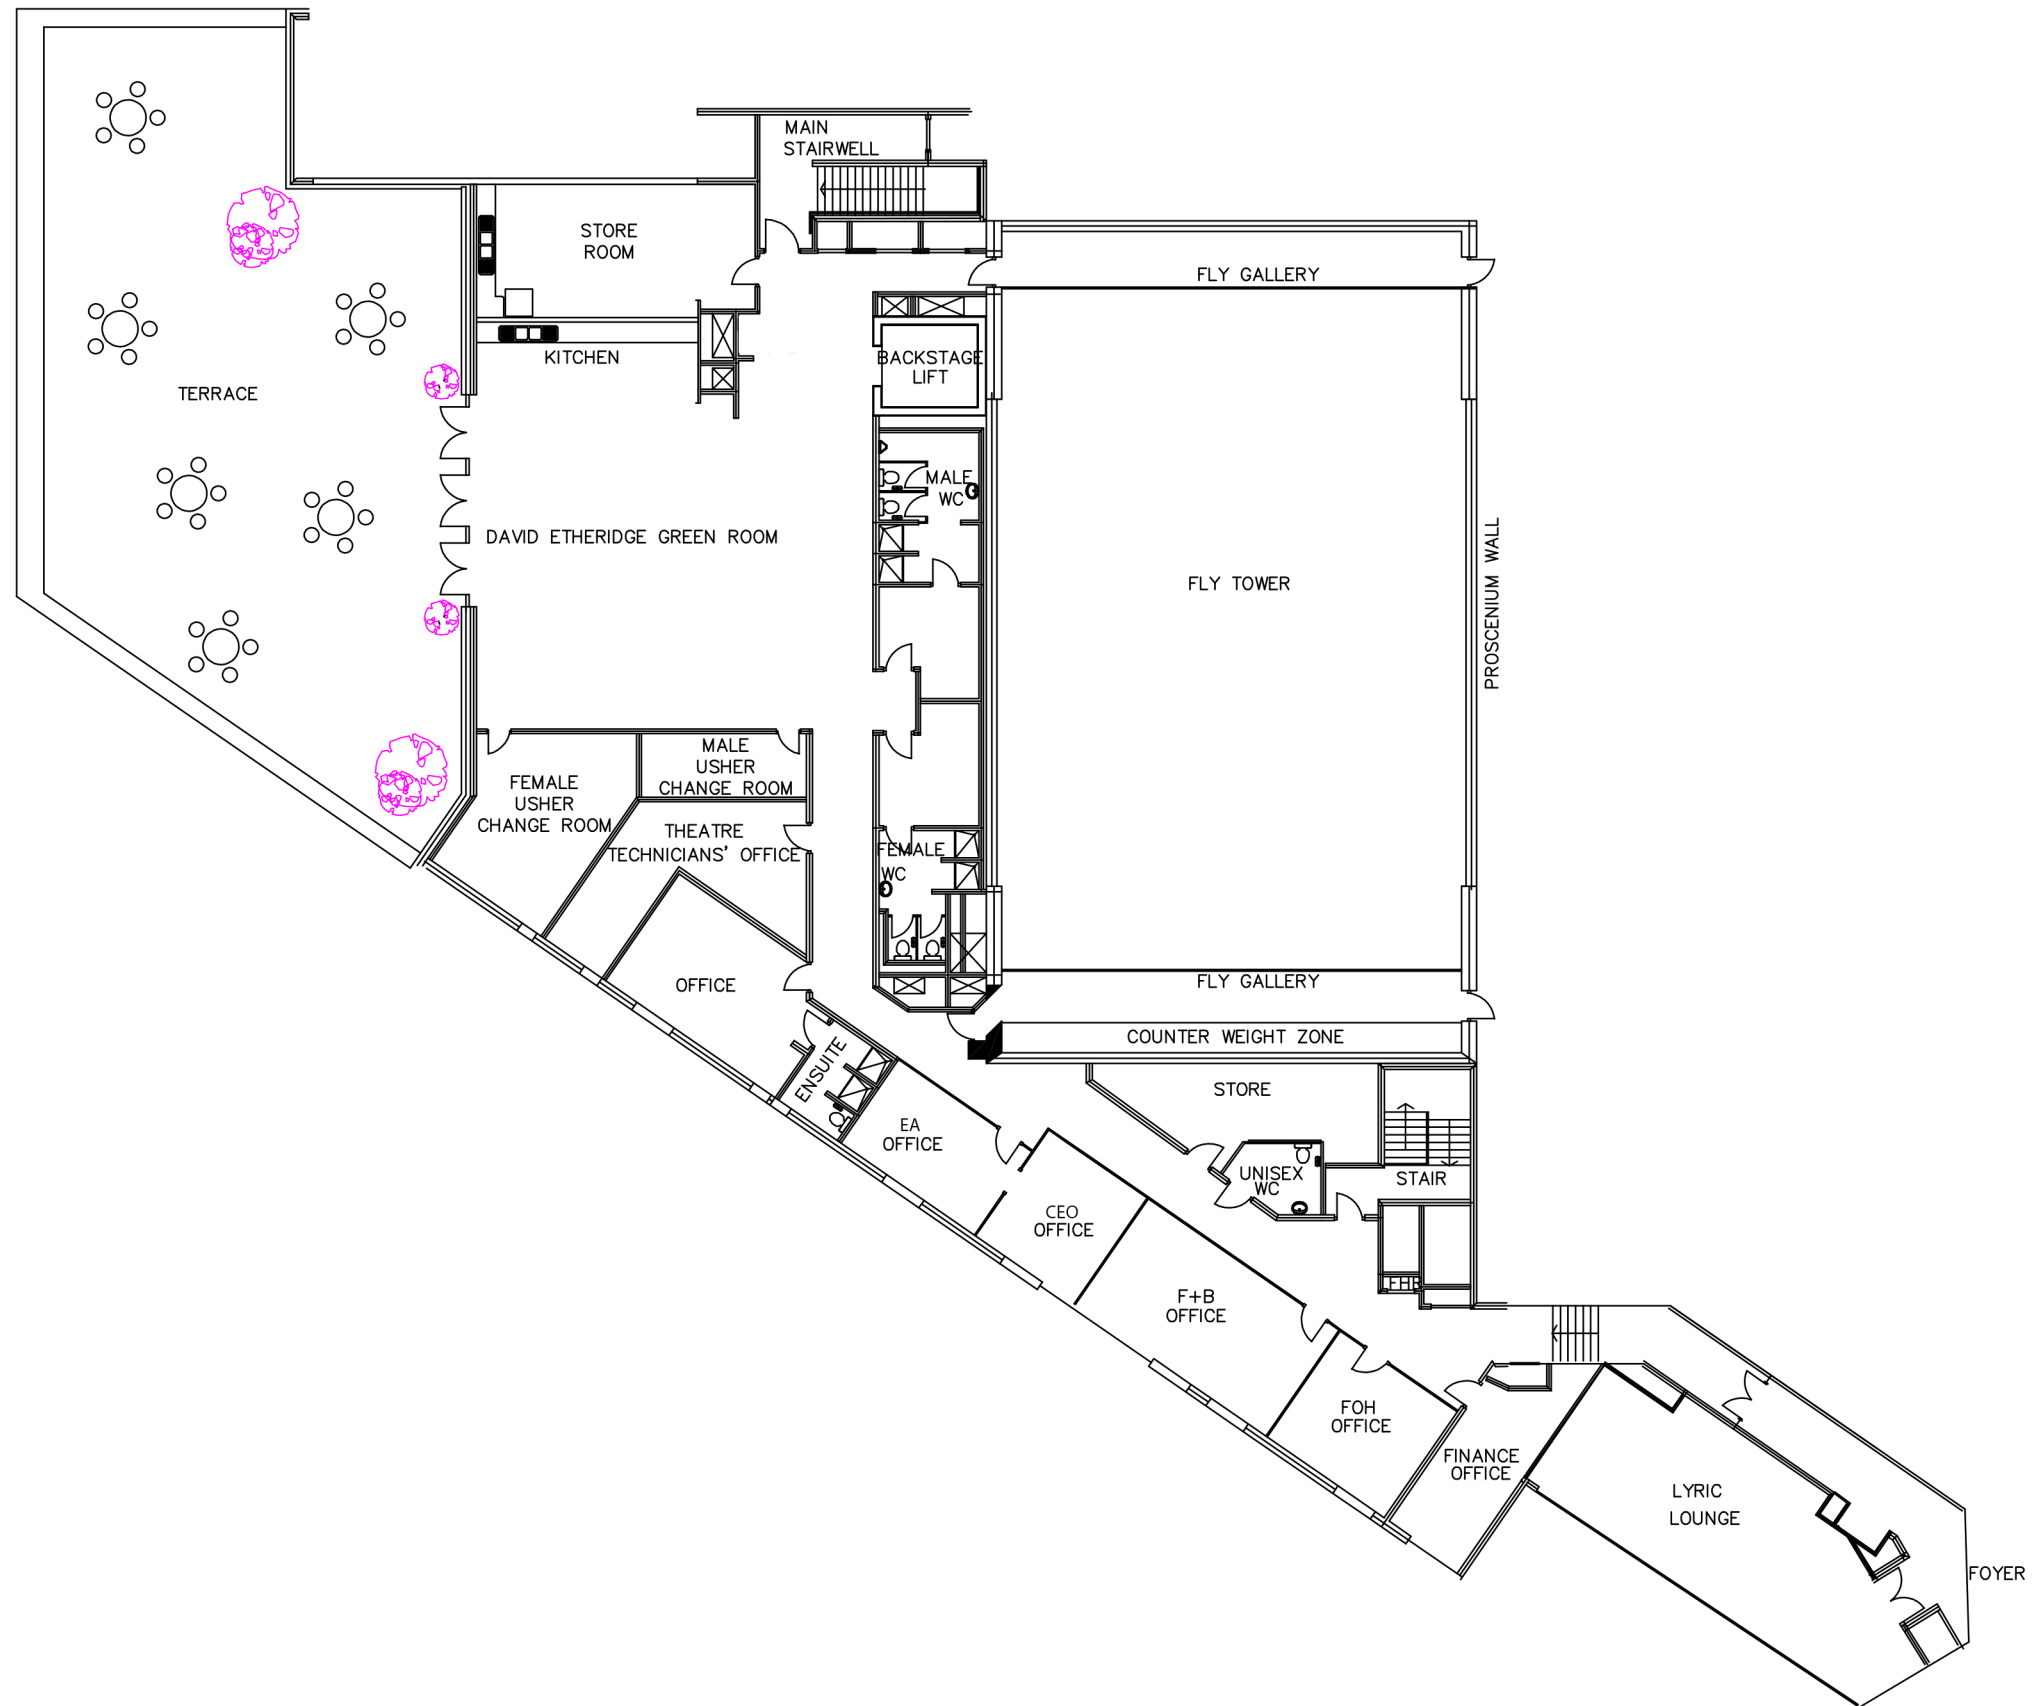

ISSUE	DATE	REVISION	PROJECT #
PROJECT			Standard
CLIENT	Sydney Lyric	DATE # 07.11.2012	DWG # 3
DWG	Level 2 Backstage Layout	SCALE # A3 1:250	
		DRAWN RN	
		CHECK PR	
Sydney Lyric Address: Pirrama Road, Pyrmont NSW 2011, Australia Phone: (02) 9509 3800 Email: admin@sydneylyric.com.au			